




PENTIDDY WOODS
PP-00820601

EXISTING LAYOUT & PROPOSED DWELLING

CORNWALL COUNCIL
RECEIVED
COMMUNITY COPPICE
- 9 SEP 2009
PLANNING & REGENERATION
SERVICES

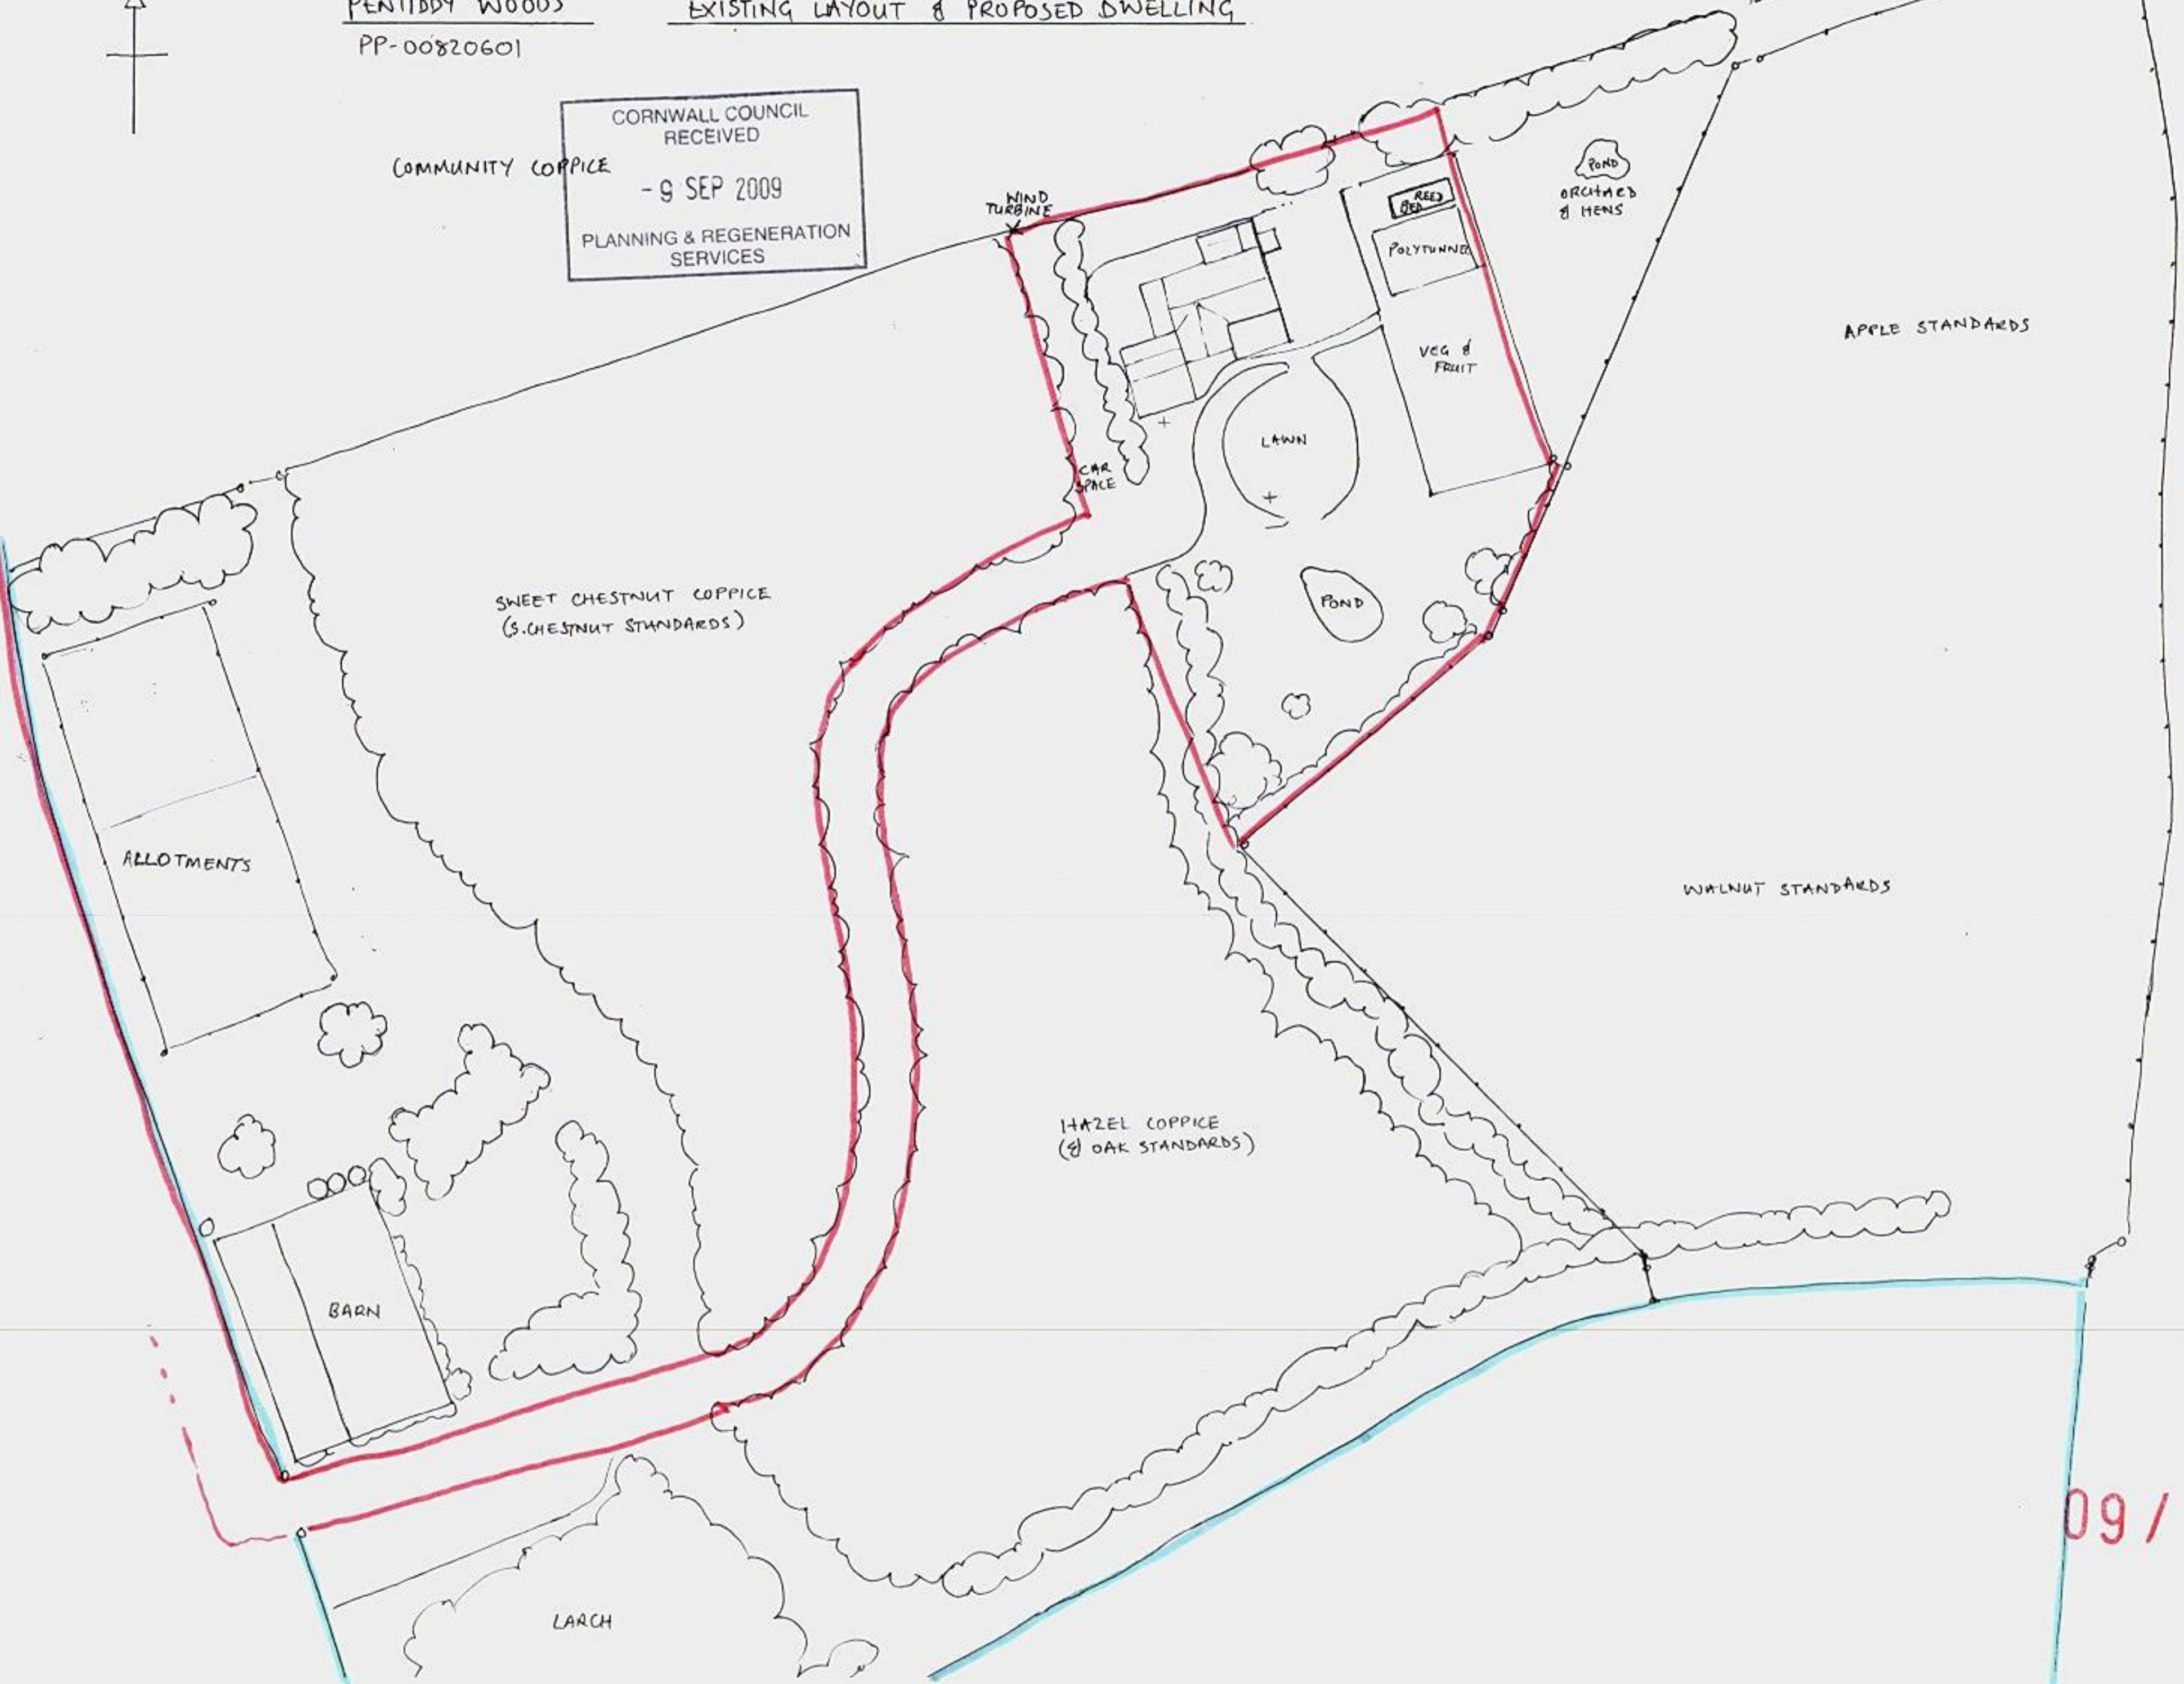


09/01385

SCALE 1:500

PROPOSED DWELLING - PENTIDDY WOODS

PP - 00820601

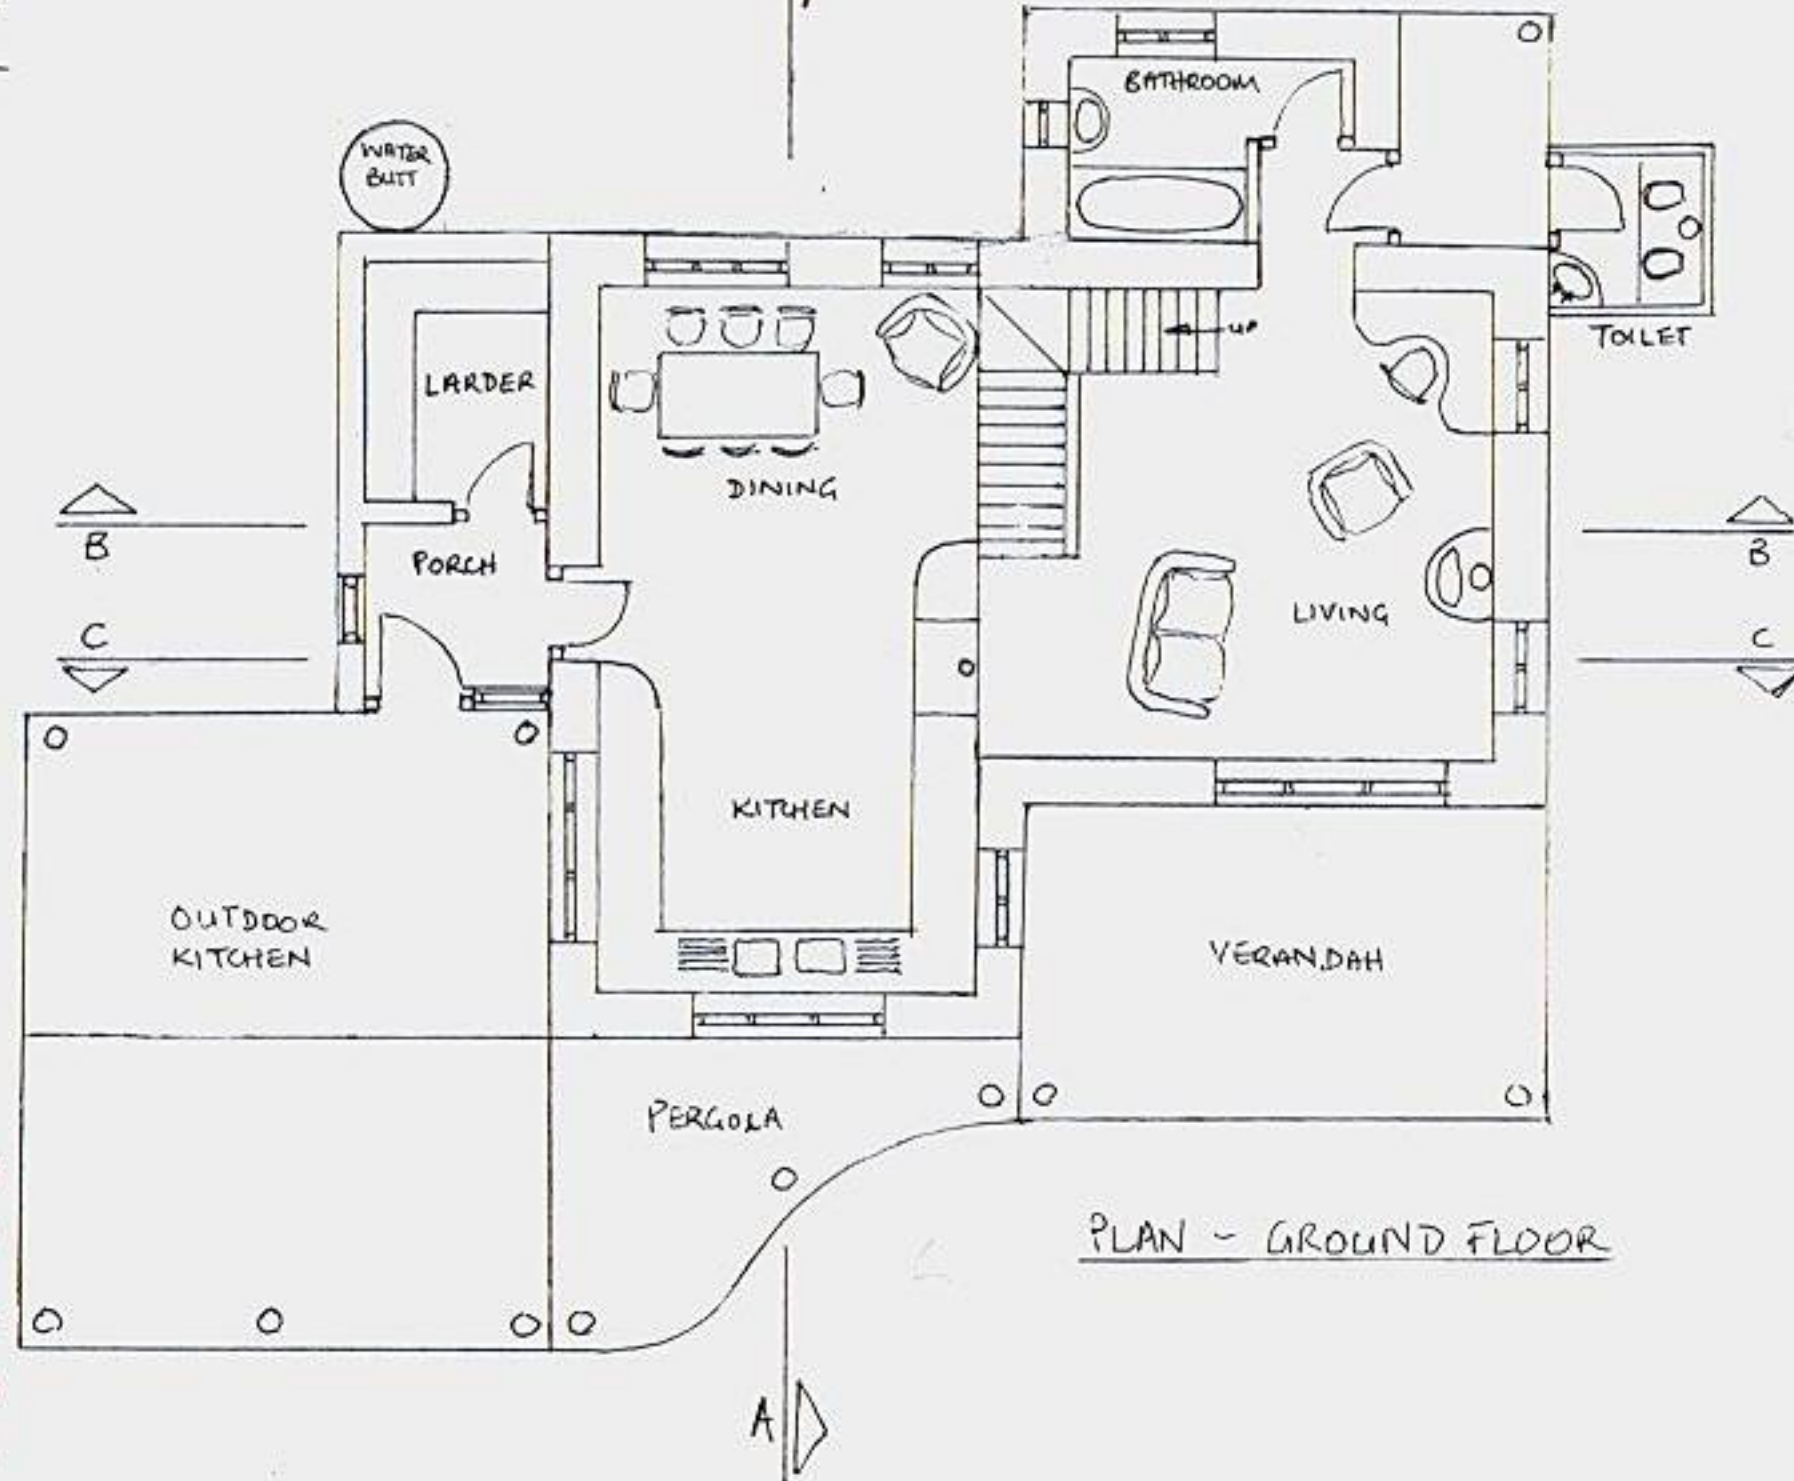


PLAN - GROUND FLOOR

CORNWALL COUNCIL
RECEIVED
- 9 SEP 2009
PLANNING & REGENERATION
SERVICES

09/01385

PROPOSED DWELLING - PENTIDDY WOODS
PP-00820601

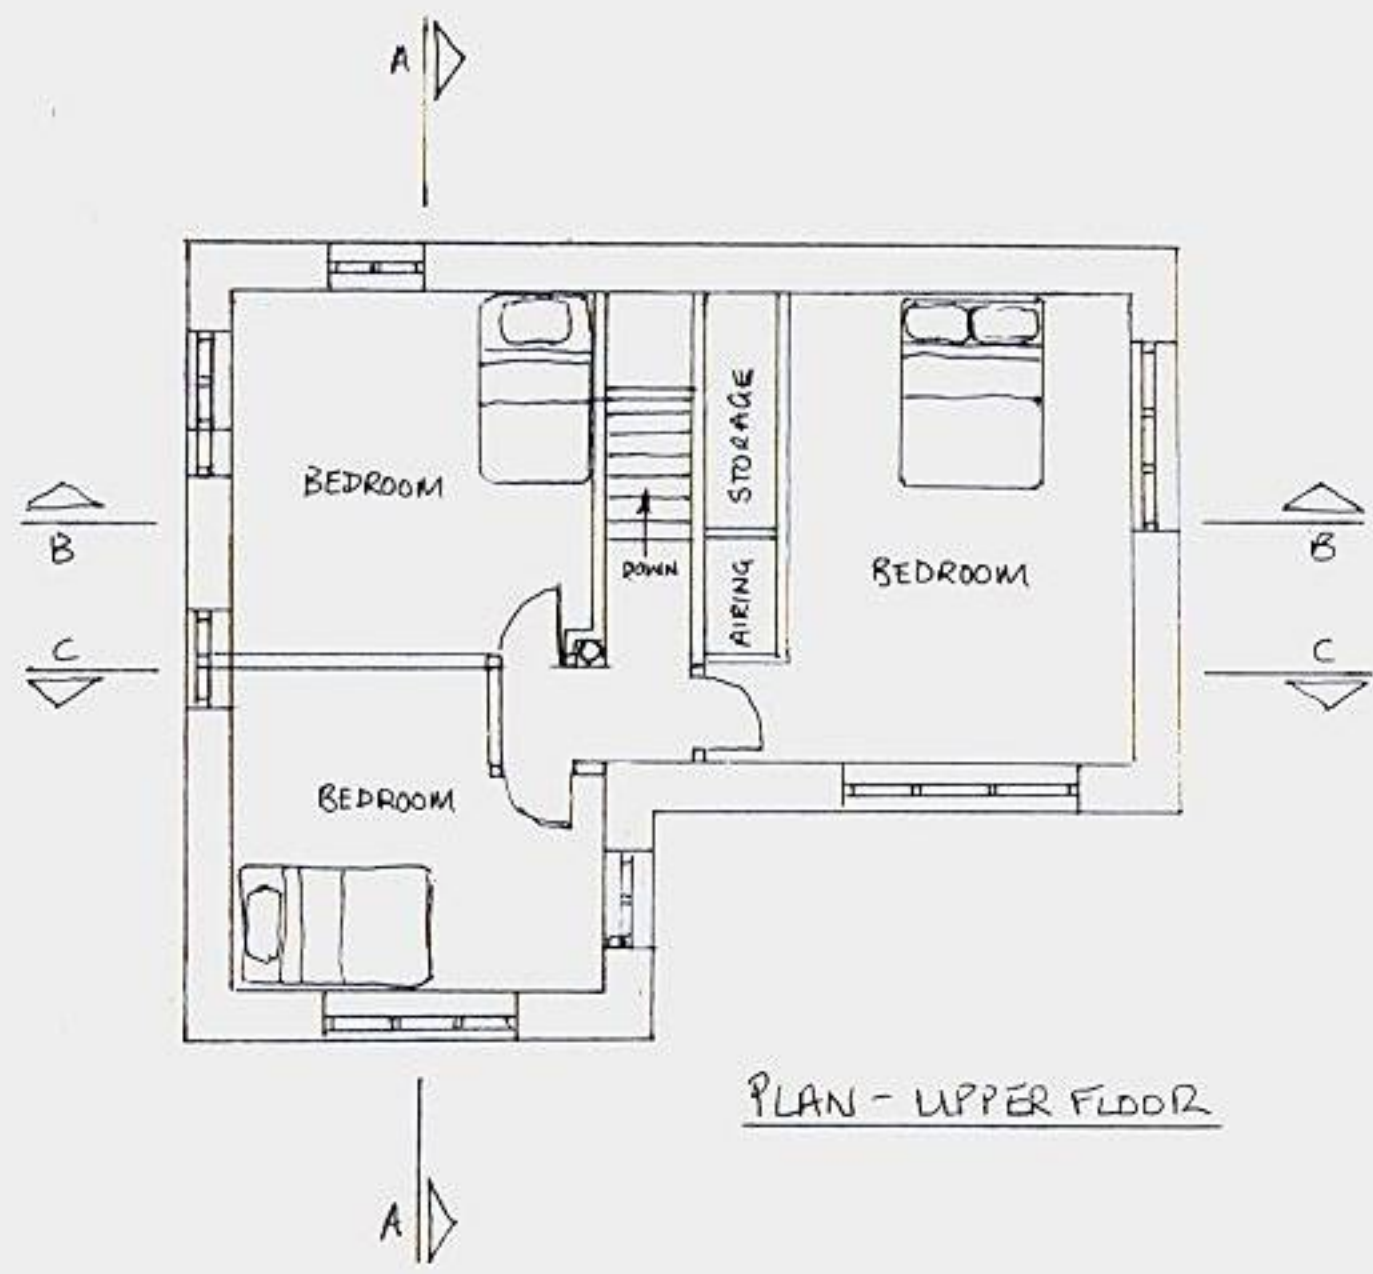

PLAN - UPPER FLOOR

CORNWALL COUNCIL
RECEIVED
- 9 SEP 2009
PLANNING & REGENERATION
SERVICES


09 / 01385

PENTIDDY WOODS - PP.00820601

WIND GENERATOR (EXISTING)

CORNWALL COUNCIL
RECEIVED
- 9 SEP 2009
PLANNING & REGENERATION
SERVICES

PROPOSED DWELLING

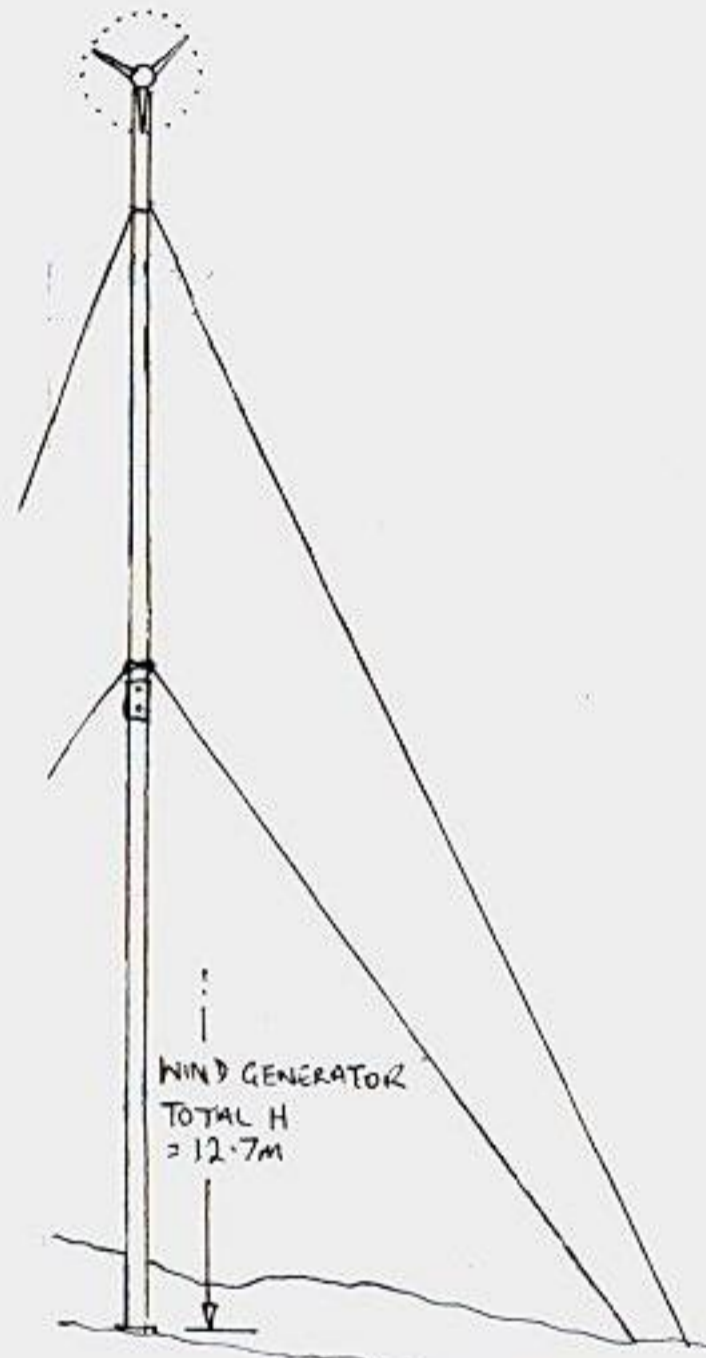

WIND GENERATOR
TOTAL H
= 12.7m



POLYTUNNEL (EXISTING)

09/01385

SOUTH ELEVATION

SOUTH ELEVATION

SCALE 1:100

PROPOSED DWELLING - PENTILDDY WOODS

PP-00820601



NORTH ELEVATION


CORNWALL COUNCIL
RECEIVED
- 9 SEP 2009
PLANNING & REGENERATION
SERVICES

09/01385


SCALE 1/100

PENTIDDY WOODS
PROPOSED DWELLING & EXISTING POLYTUNNEL & WIND GENERATOR
PP-00820601

CORNWALL COUNCIL
RECEIVED
- 9 SEP 2009
PLANNING & REGENERATION
SERVICES

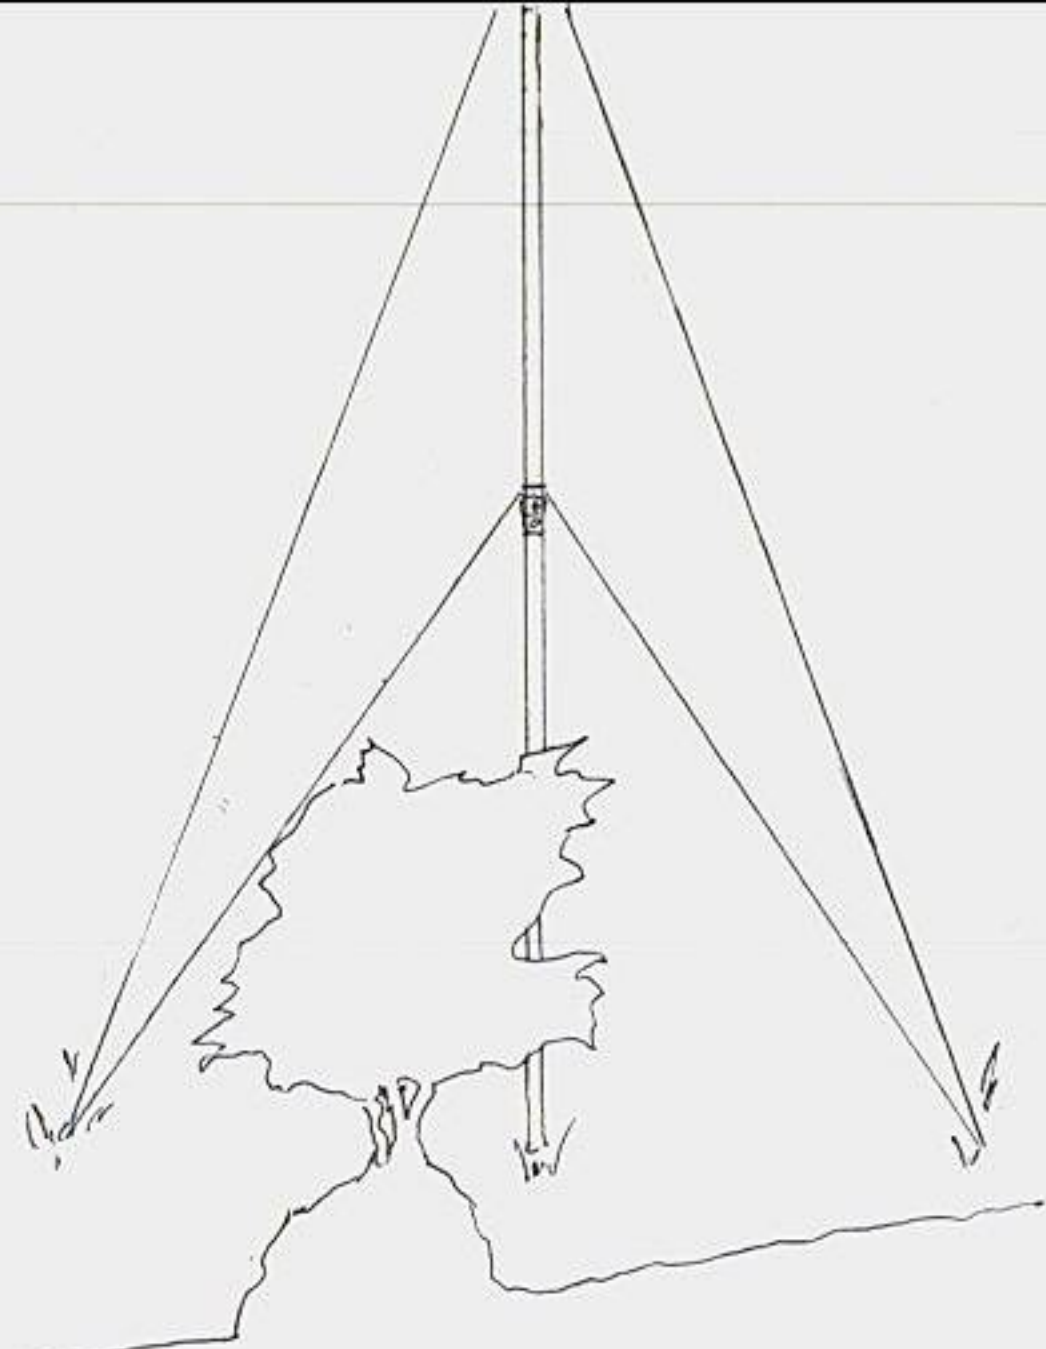

09/01385

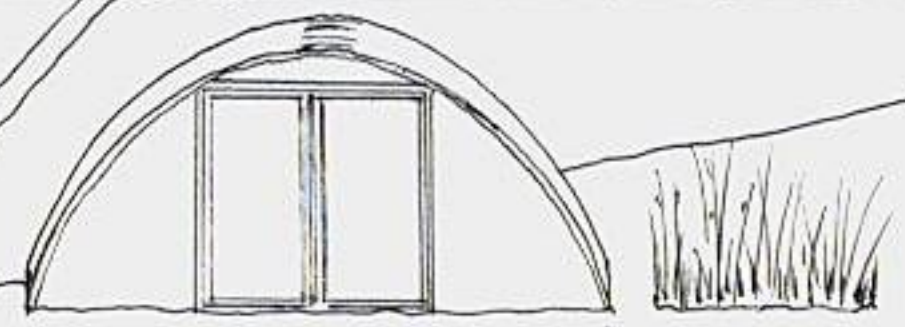

EAST ELEVATION

SCALE 1:100

PROPOSED DWELLING - PENTIDY WOODS

PP-82601

CORNWALL COUNCIL
RECEIVED
- 9 SEP 2009
PLANNING & REGENERATION
SERVICES




WEST ELEVATION

09/01385

SCALE 1:125

PROPOSED DWELLING - PENTIDDY WOODS

PP-00820601

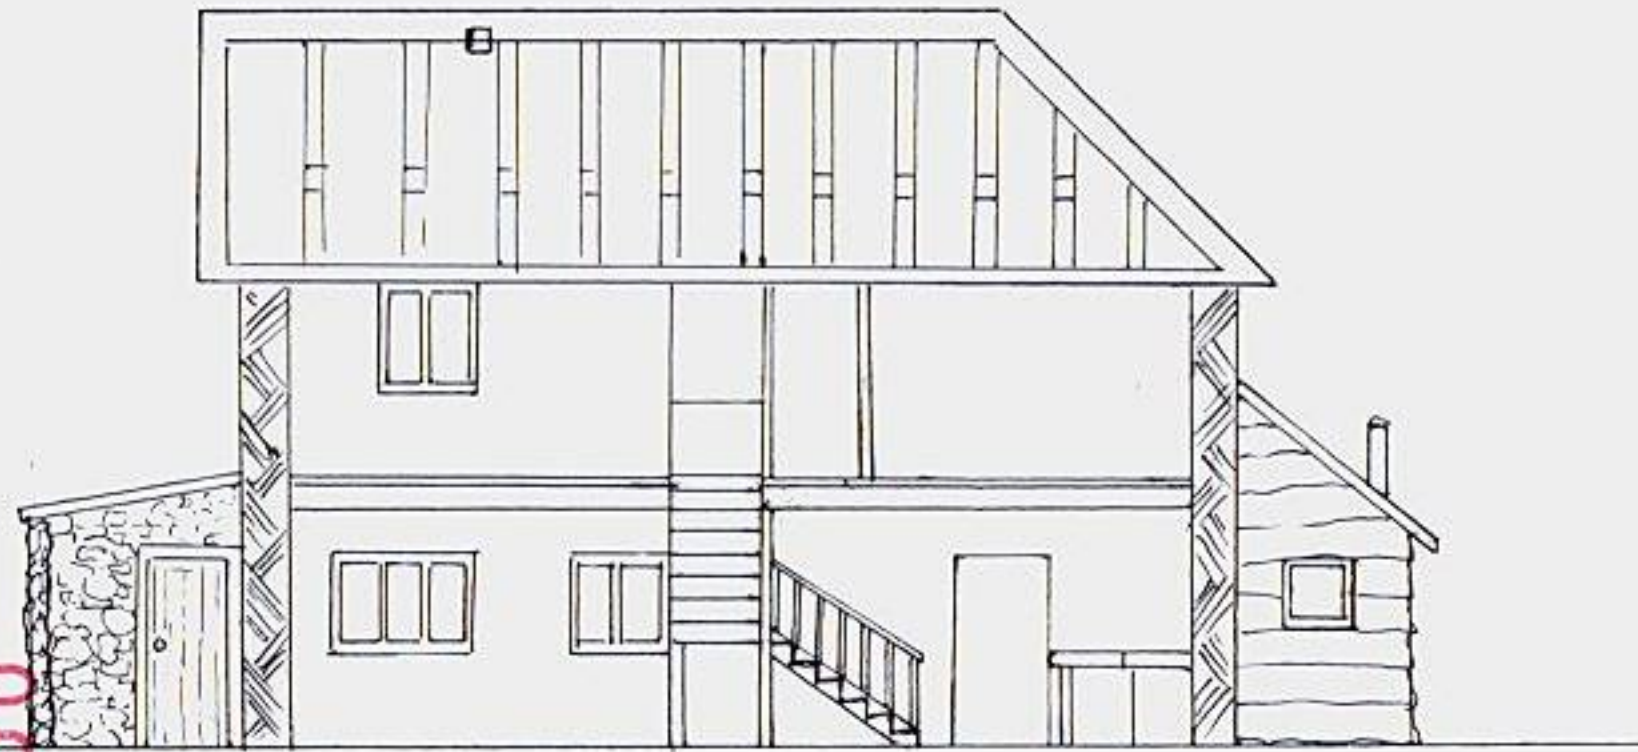

CROSS SECTION BB

09/01385

CORNWALL COUNCIL
RECEIVED
-- 9 SEP 2009
PLANNING & REGENERATION
SERVICES

SCALE 1:100

PROPOSED DWELLING - PENTHODY WOODS

PP-00820601





SECTION CC

CORNWALL COUNCIL
RECEIVED
- 9 SEP 2009
PLANNING & REGENERATION
SERVICES

09/01385

PROPOSED DWELLING - PENTIDDY WOODS

PP-00820601

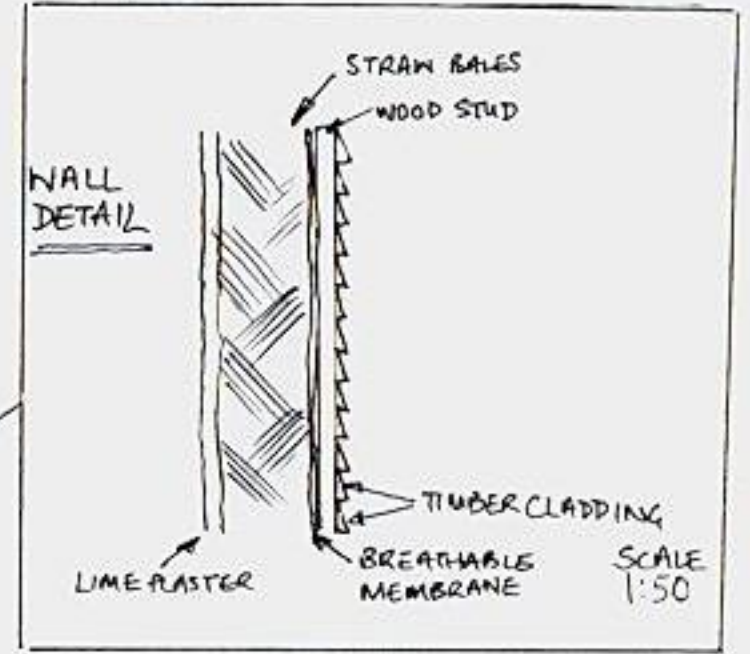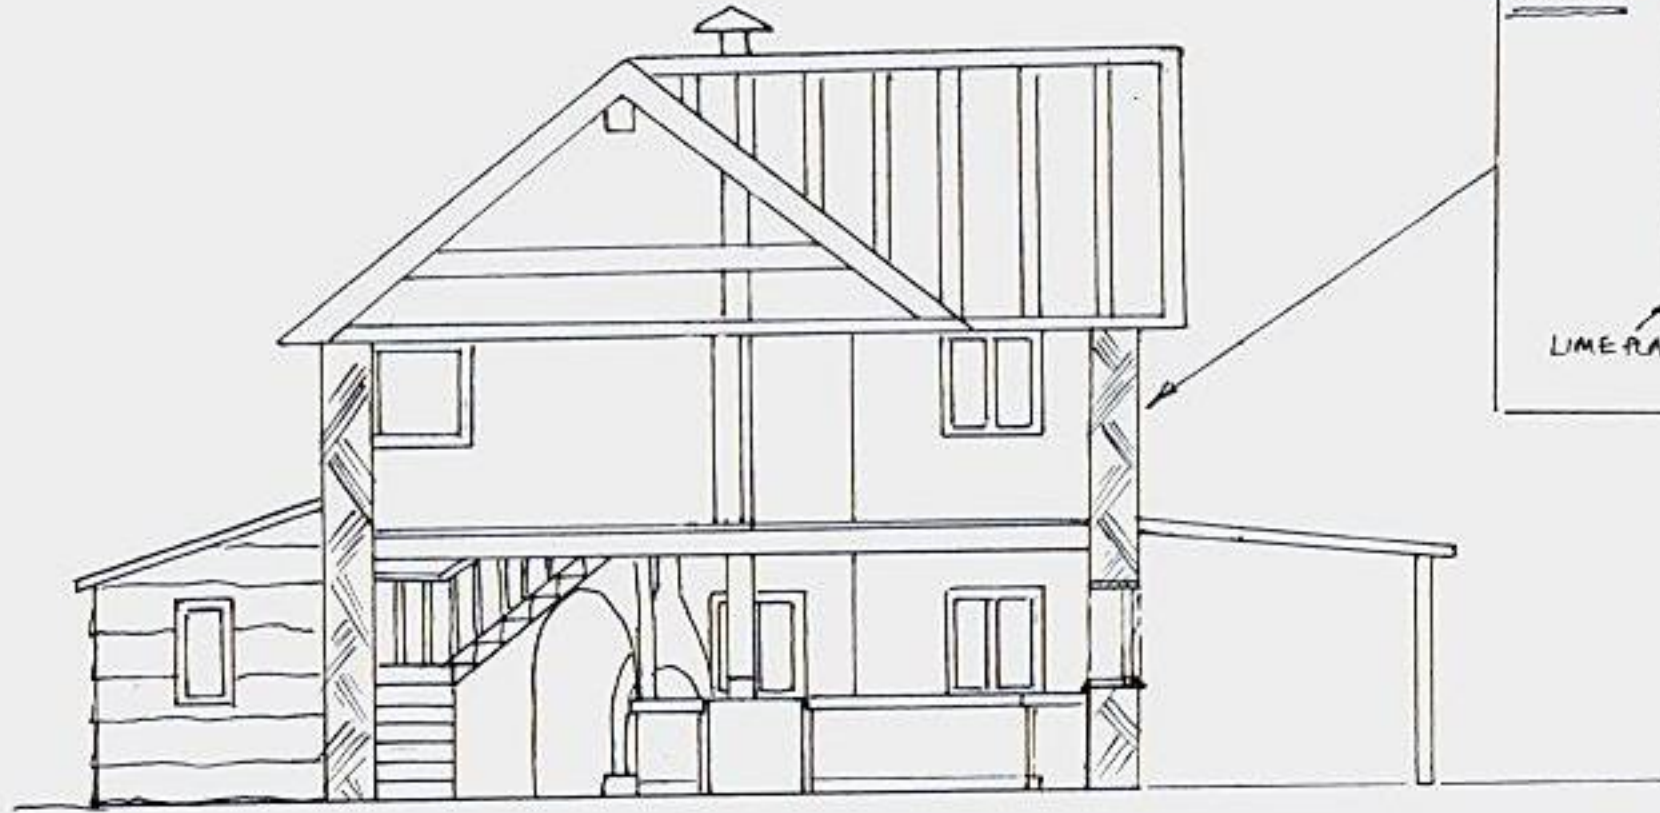

CROSS SECTION AA

CORNWALL COUNCIL
RECEIVED
- 9 SEP 2009
PLANNING & REGENERATION
SERVICES

09/01385

SCALE 1:100